


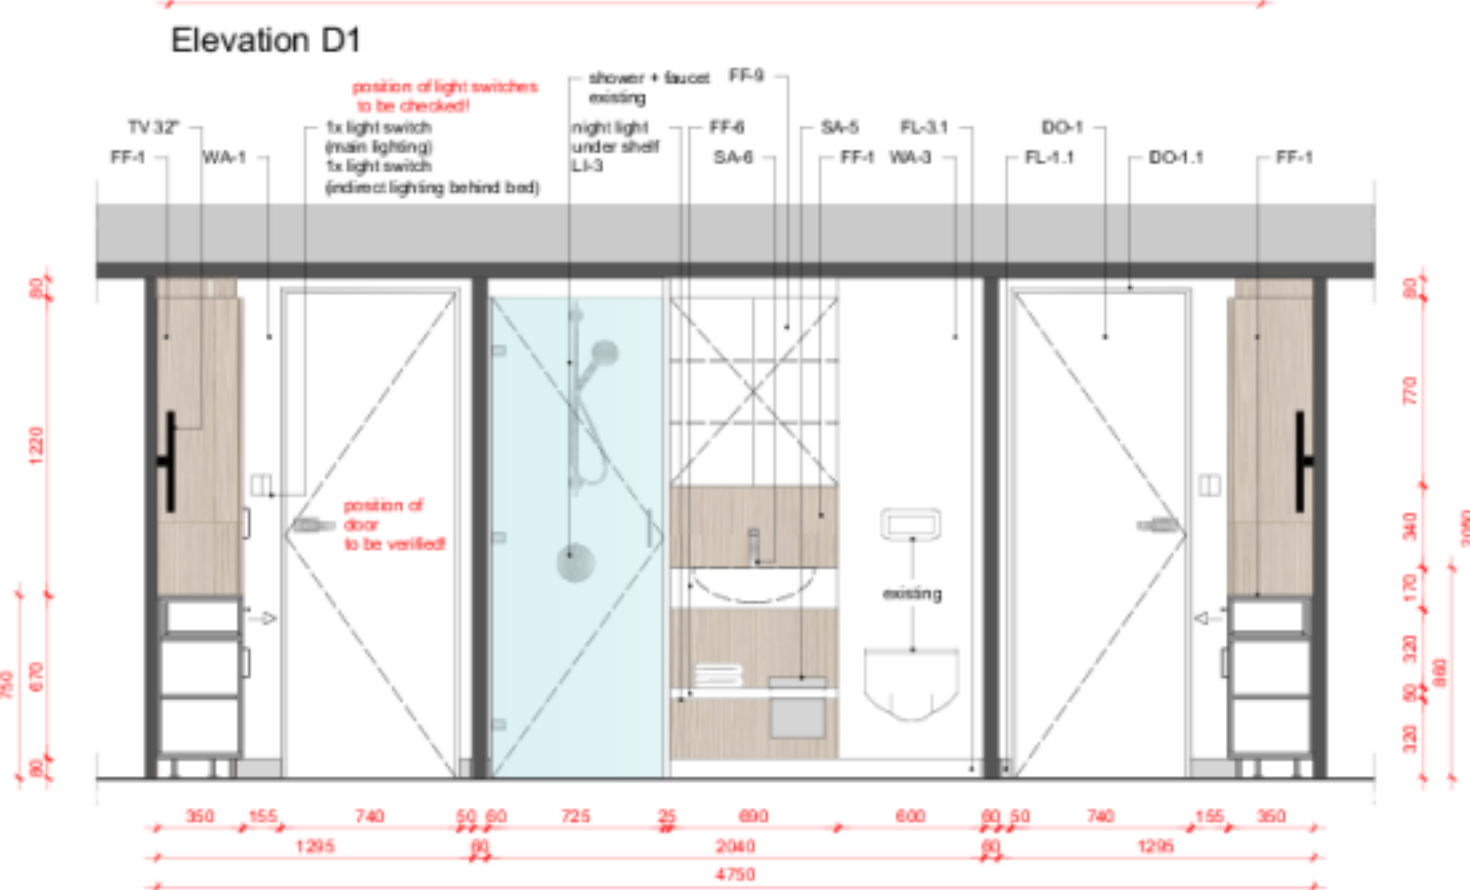


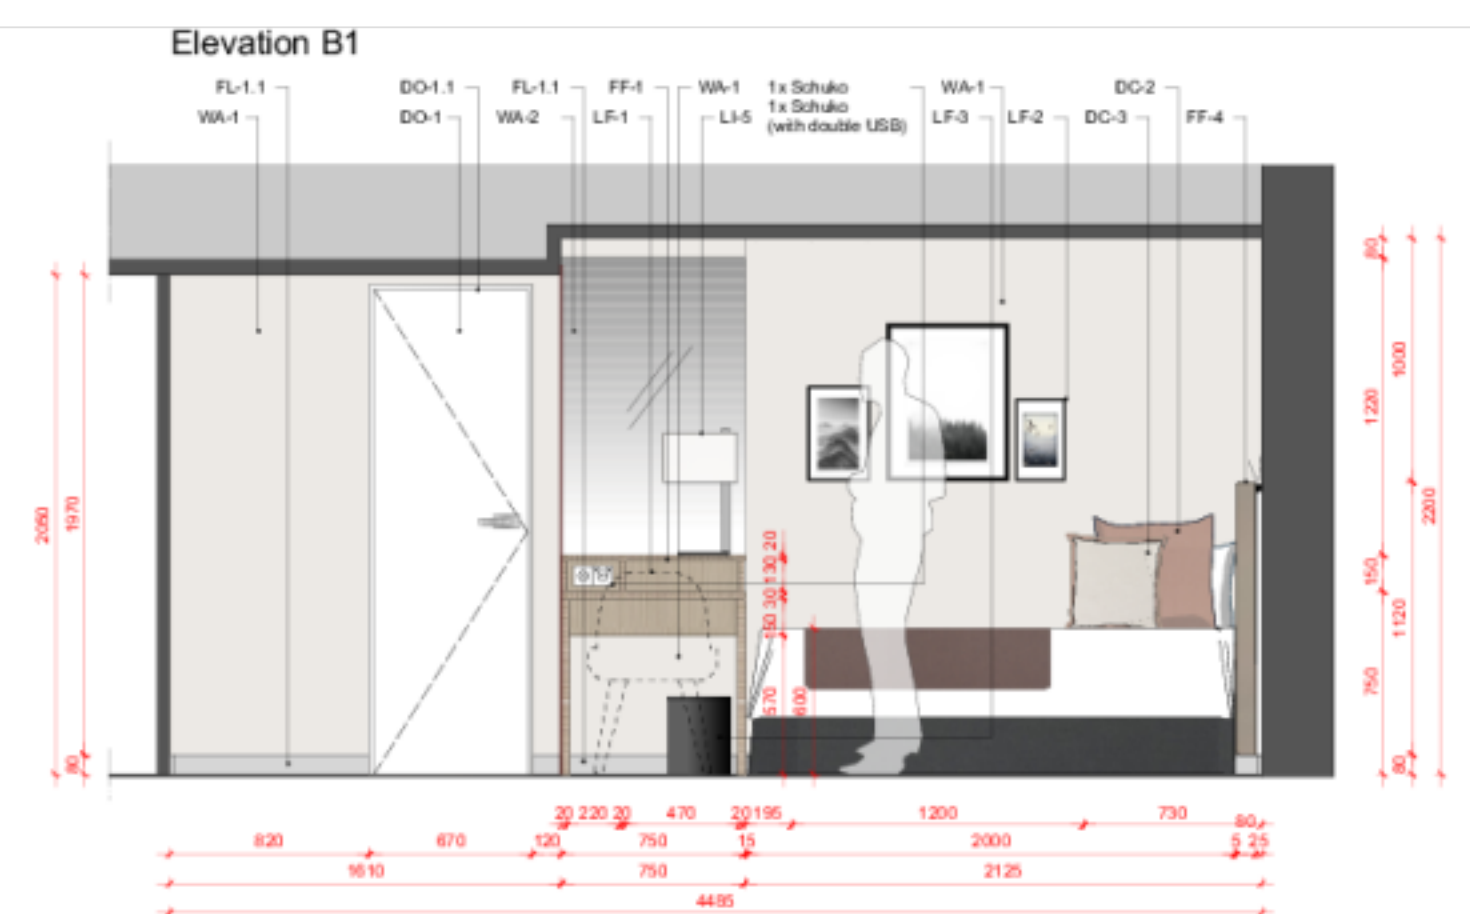

Elevation C1

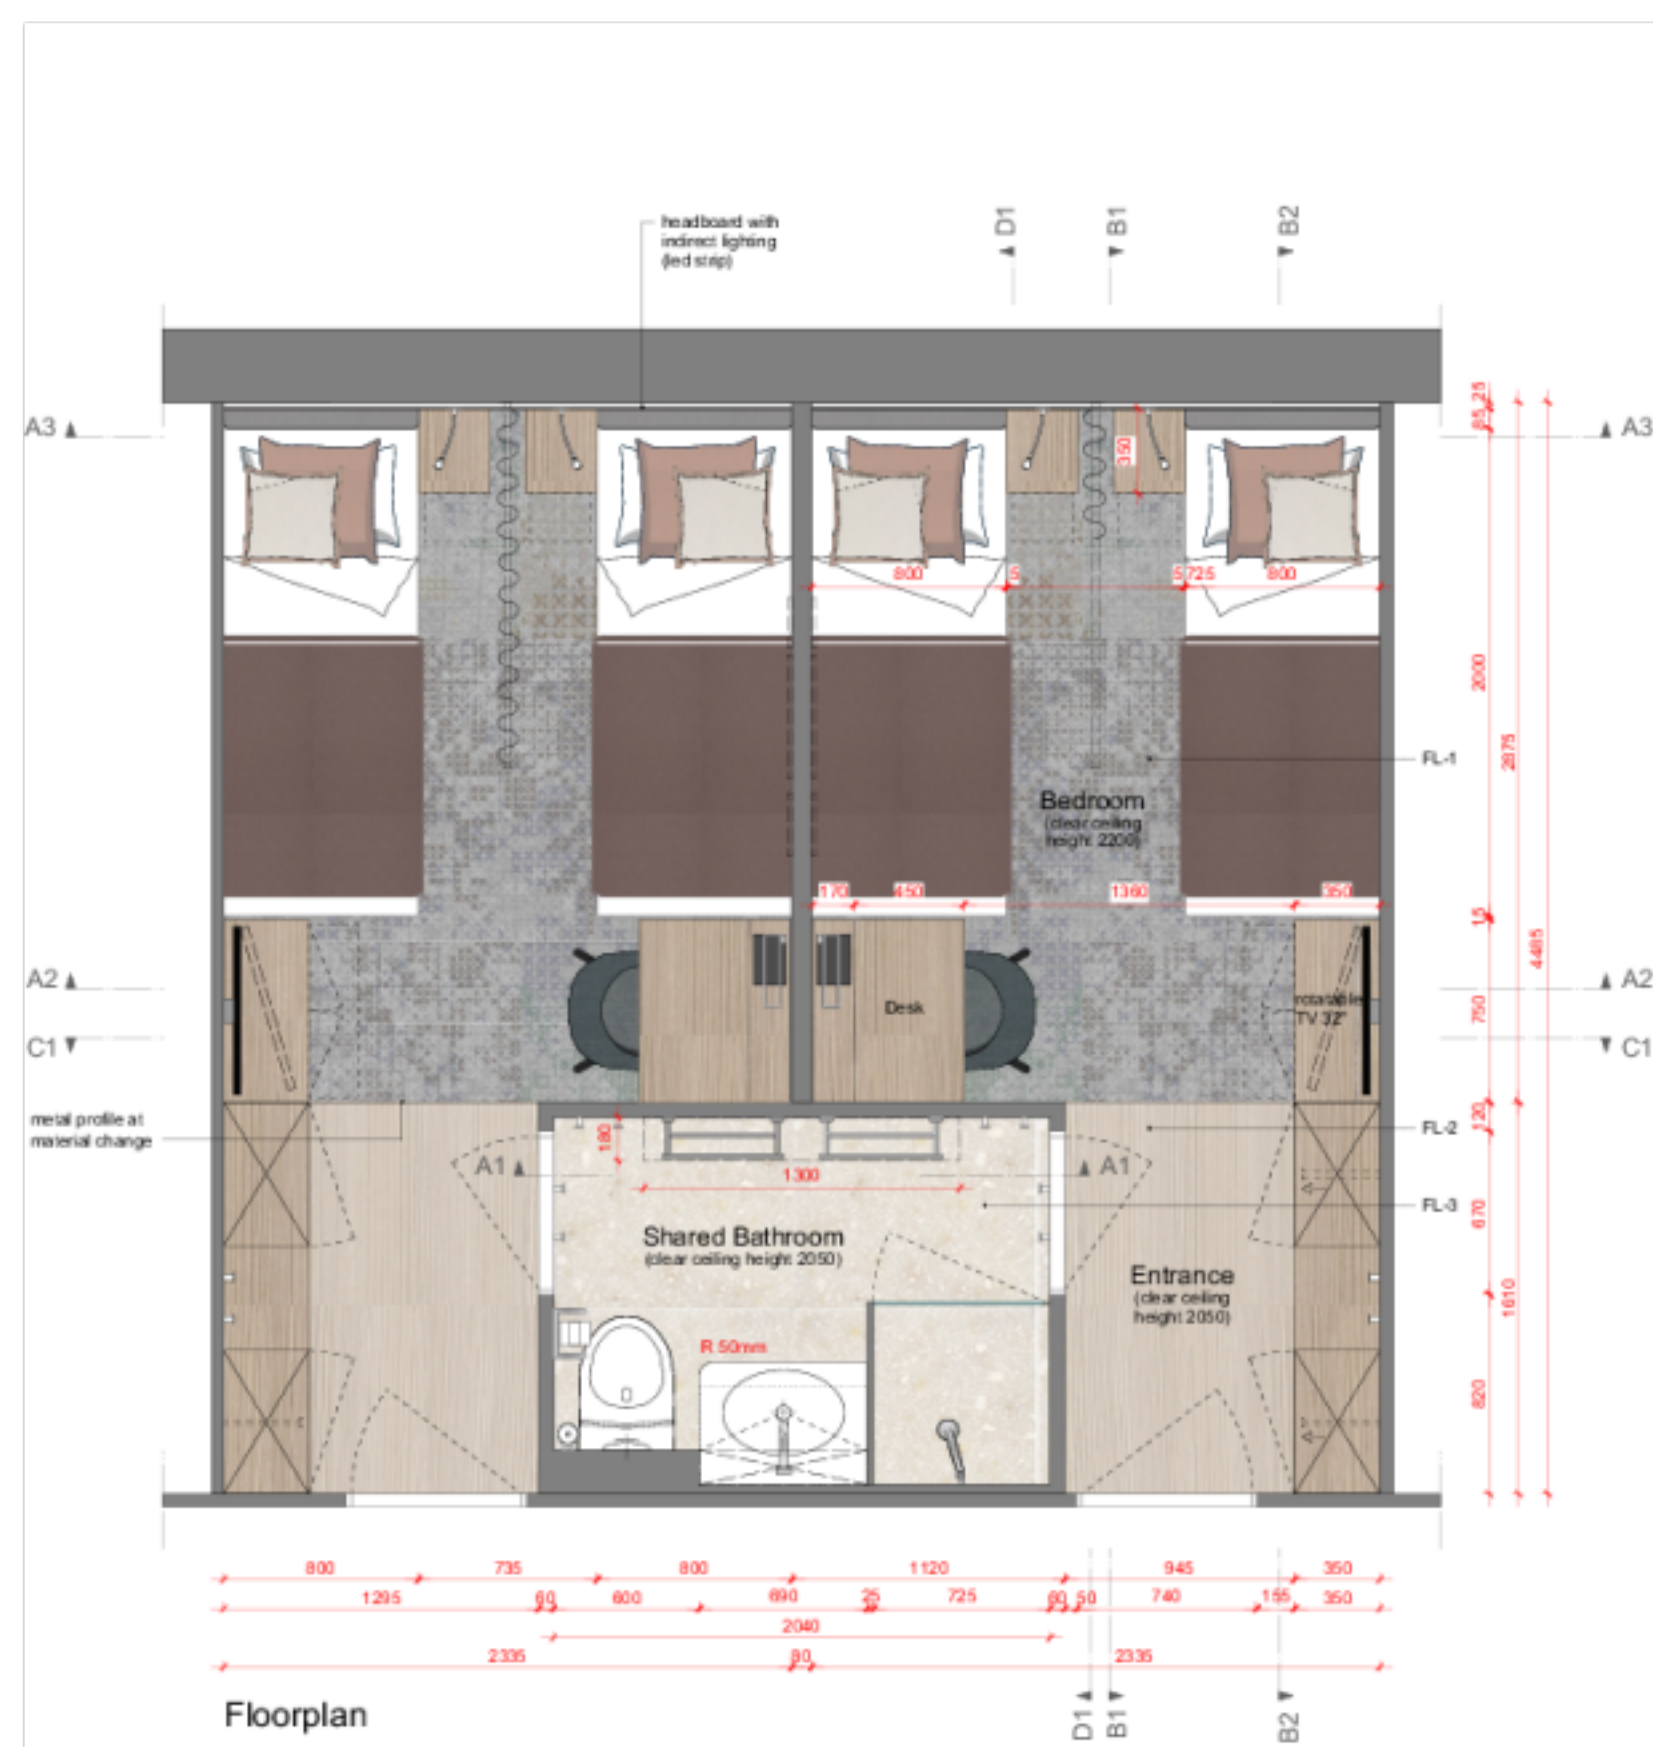

Detail of headboard with indirect lighting M 1:5

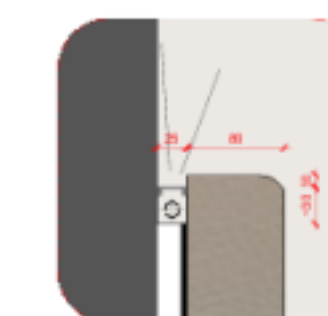