




3D IMAGES OF SALON / BAR



TYPICAL WINDOW ELEVATION

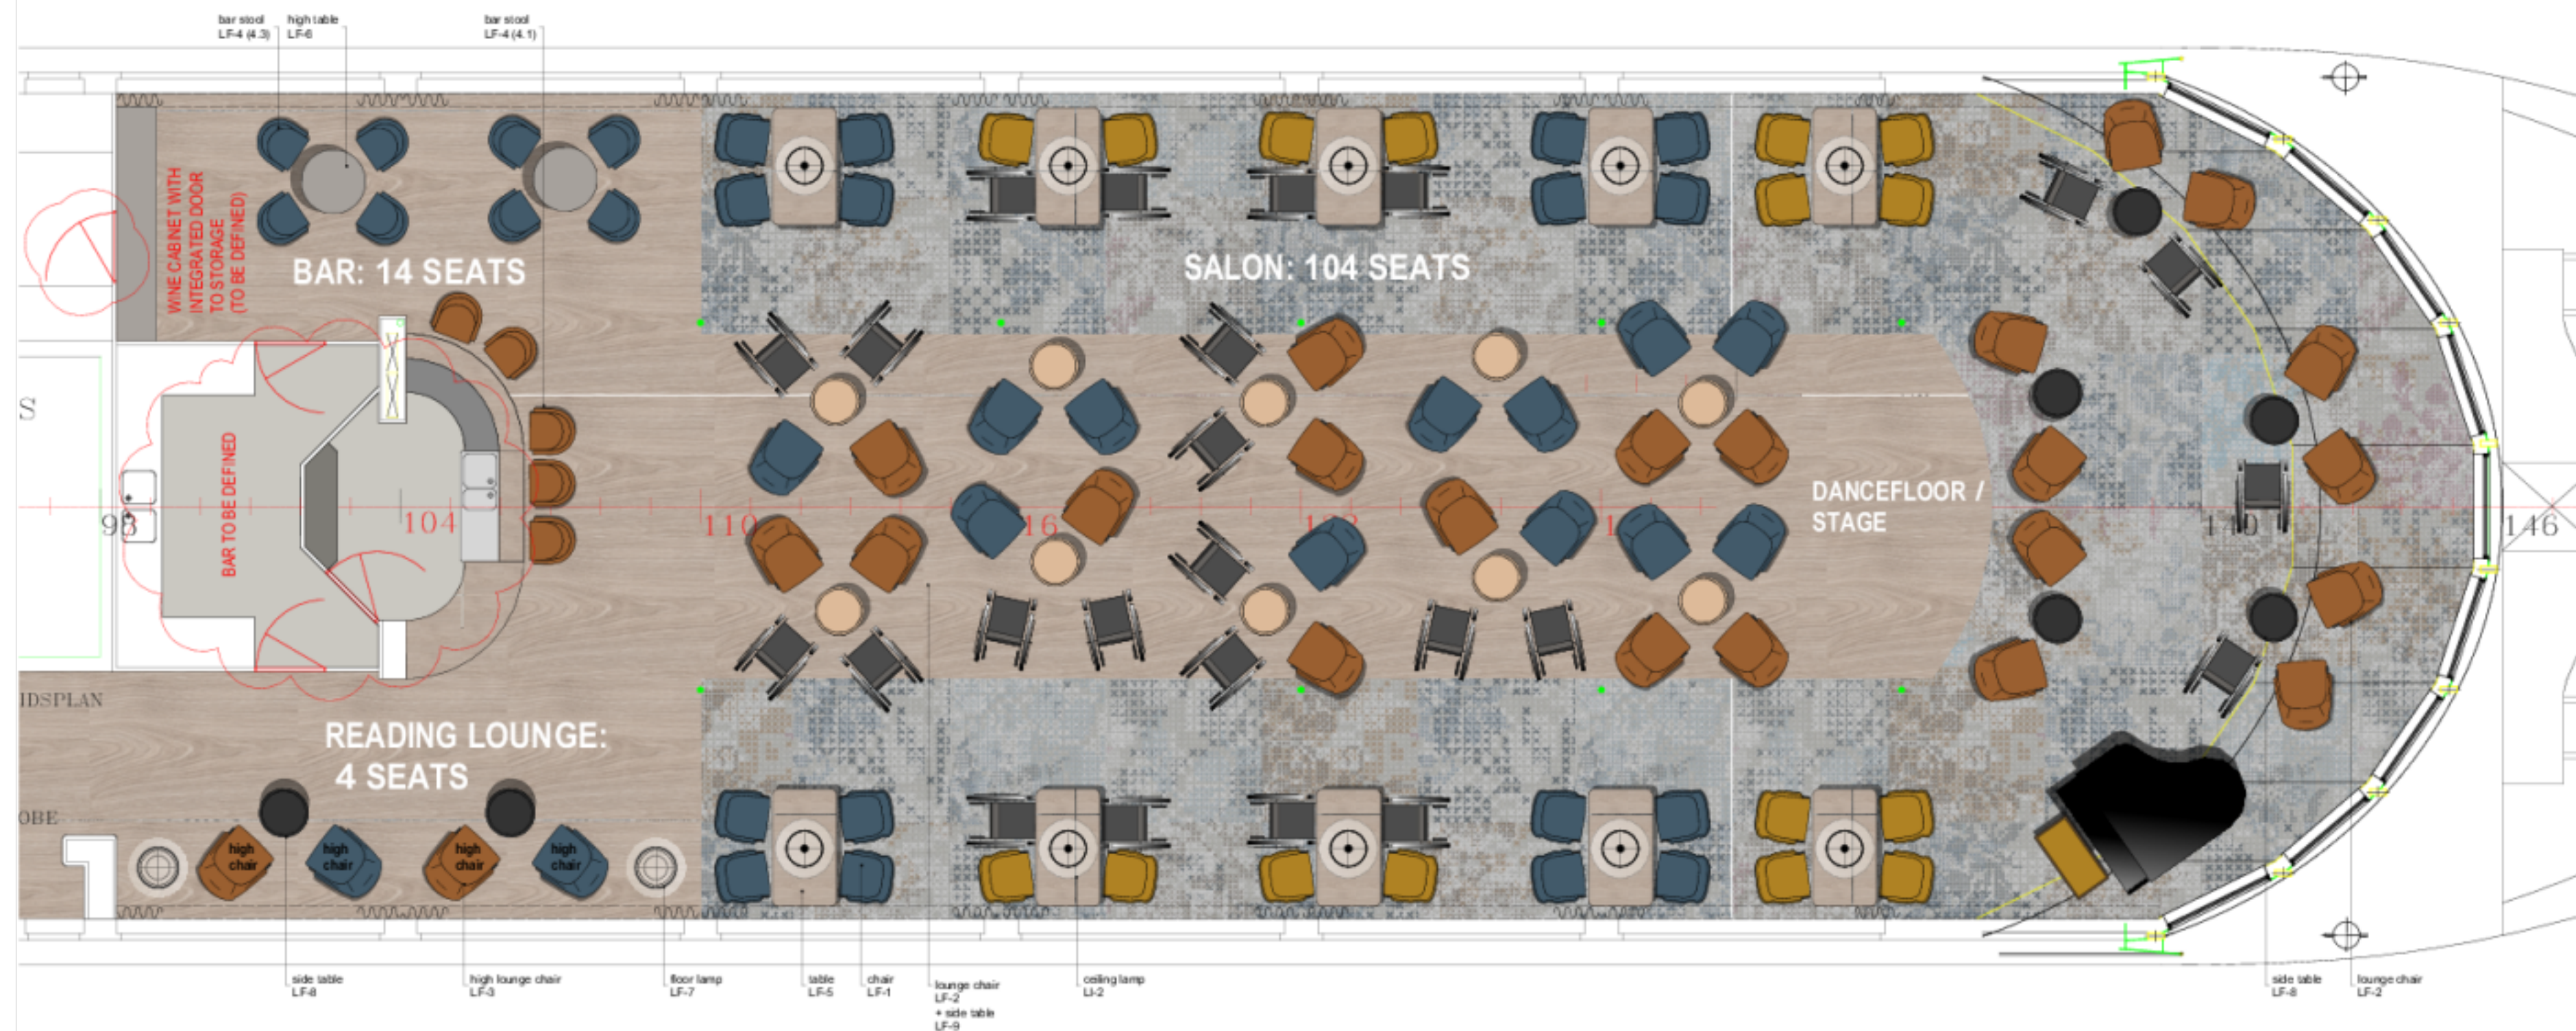

SALON + BAR - LAYOUT